


1 SECOND FLOOR PLAN
 P01
 SCALE: 1/8" = 1'-0"
 TOTAL AREA : ± 7929 SQFT


(TYP.) ALL EX. PARTITIONS TO RECEIVE LAYER OF SOUND PROOF DRYWALL TO METAL DECKING ABOVE AND INFILL W/ ACOUSTIC BATTING FOR SOUND INSULATION

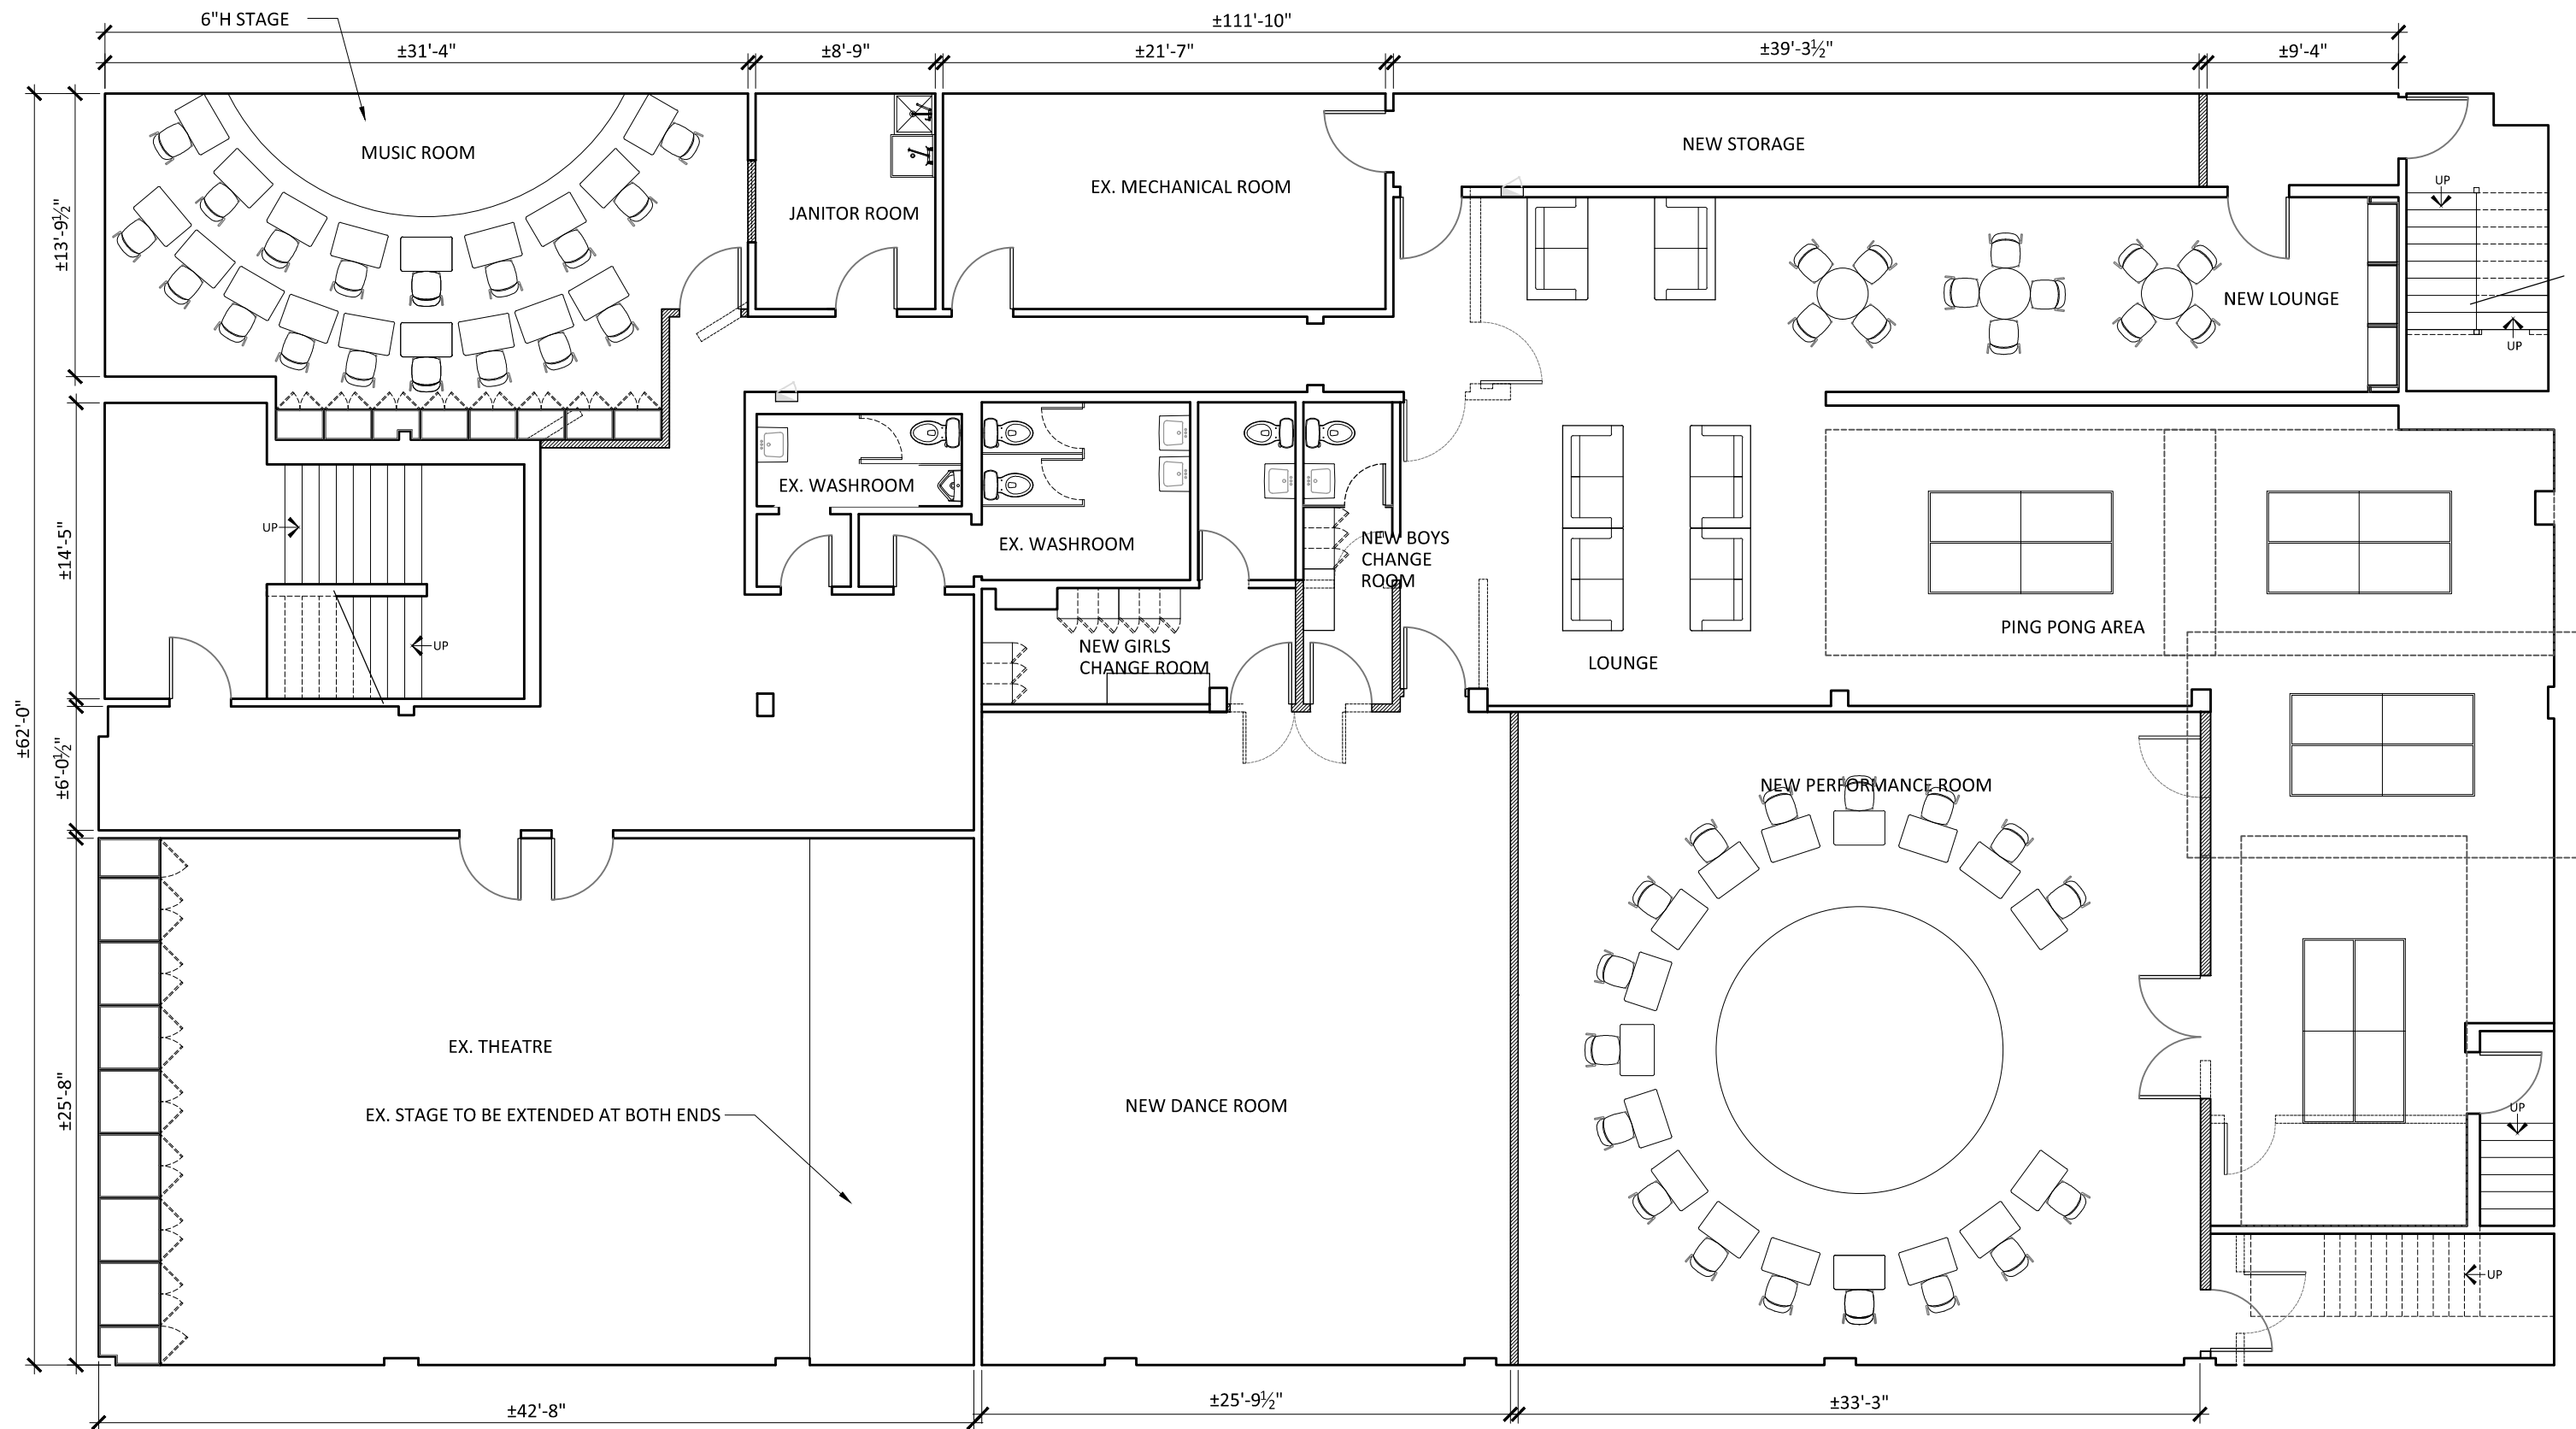

1
P03


BASEMENT FLOOR PLAN

SCALE: 1/8" = 1'-0"
TOTAL AREA : ±1862 SQFT

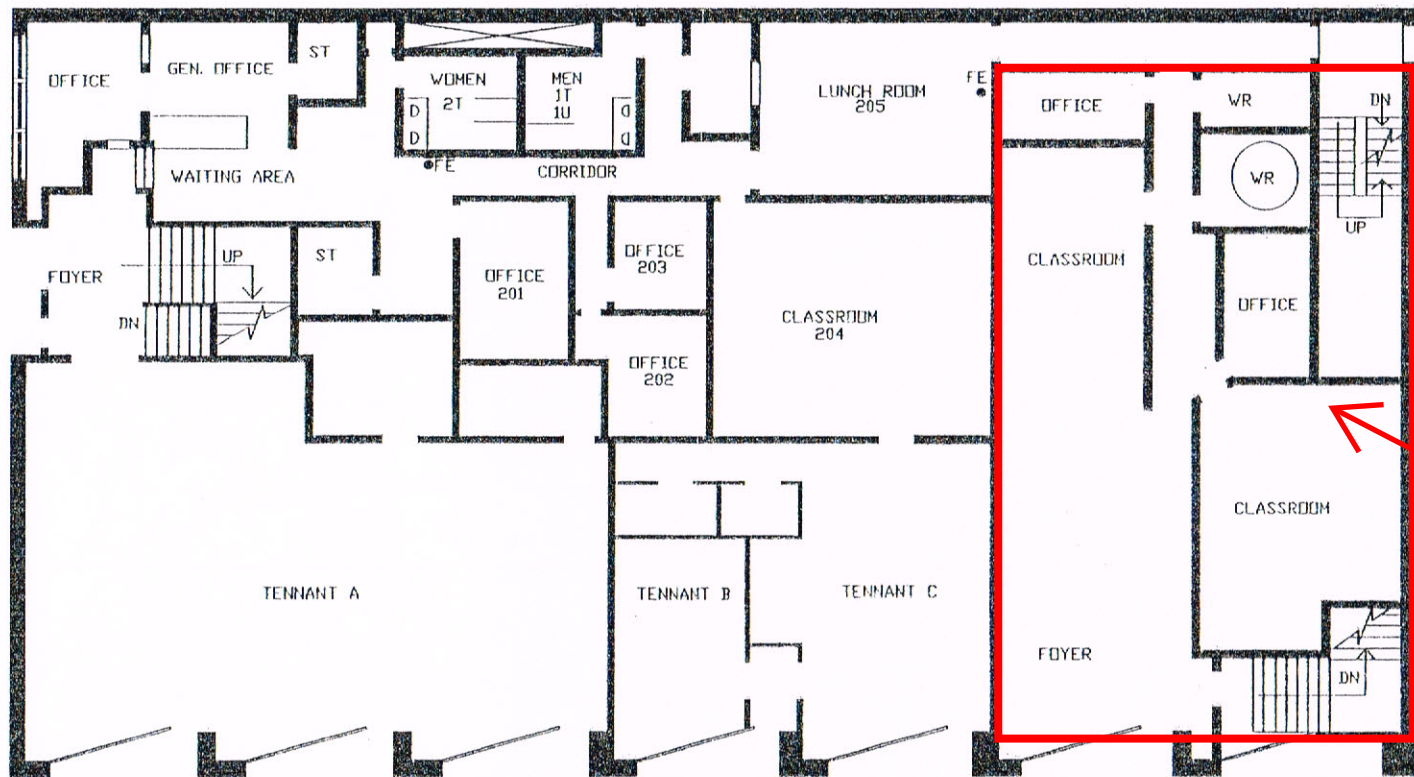

Refer
PF02-1FP

GROUND FLOOR G.F.A. = 8 345 SQ. FT

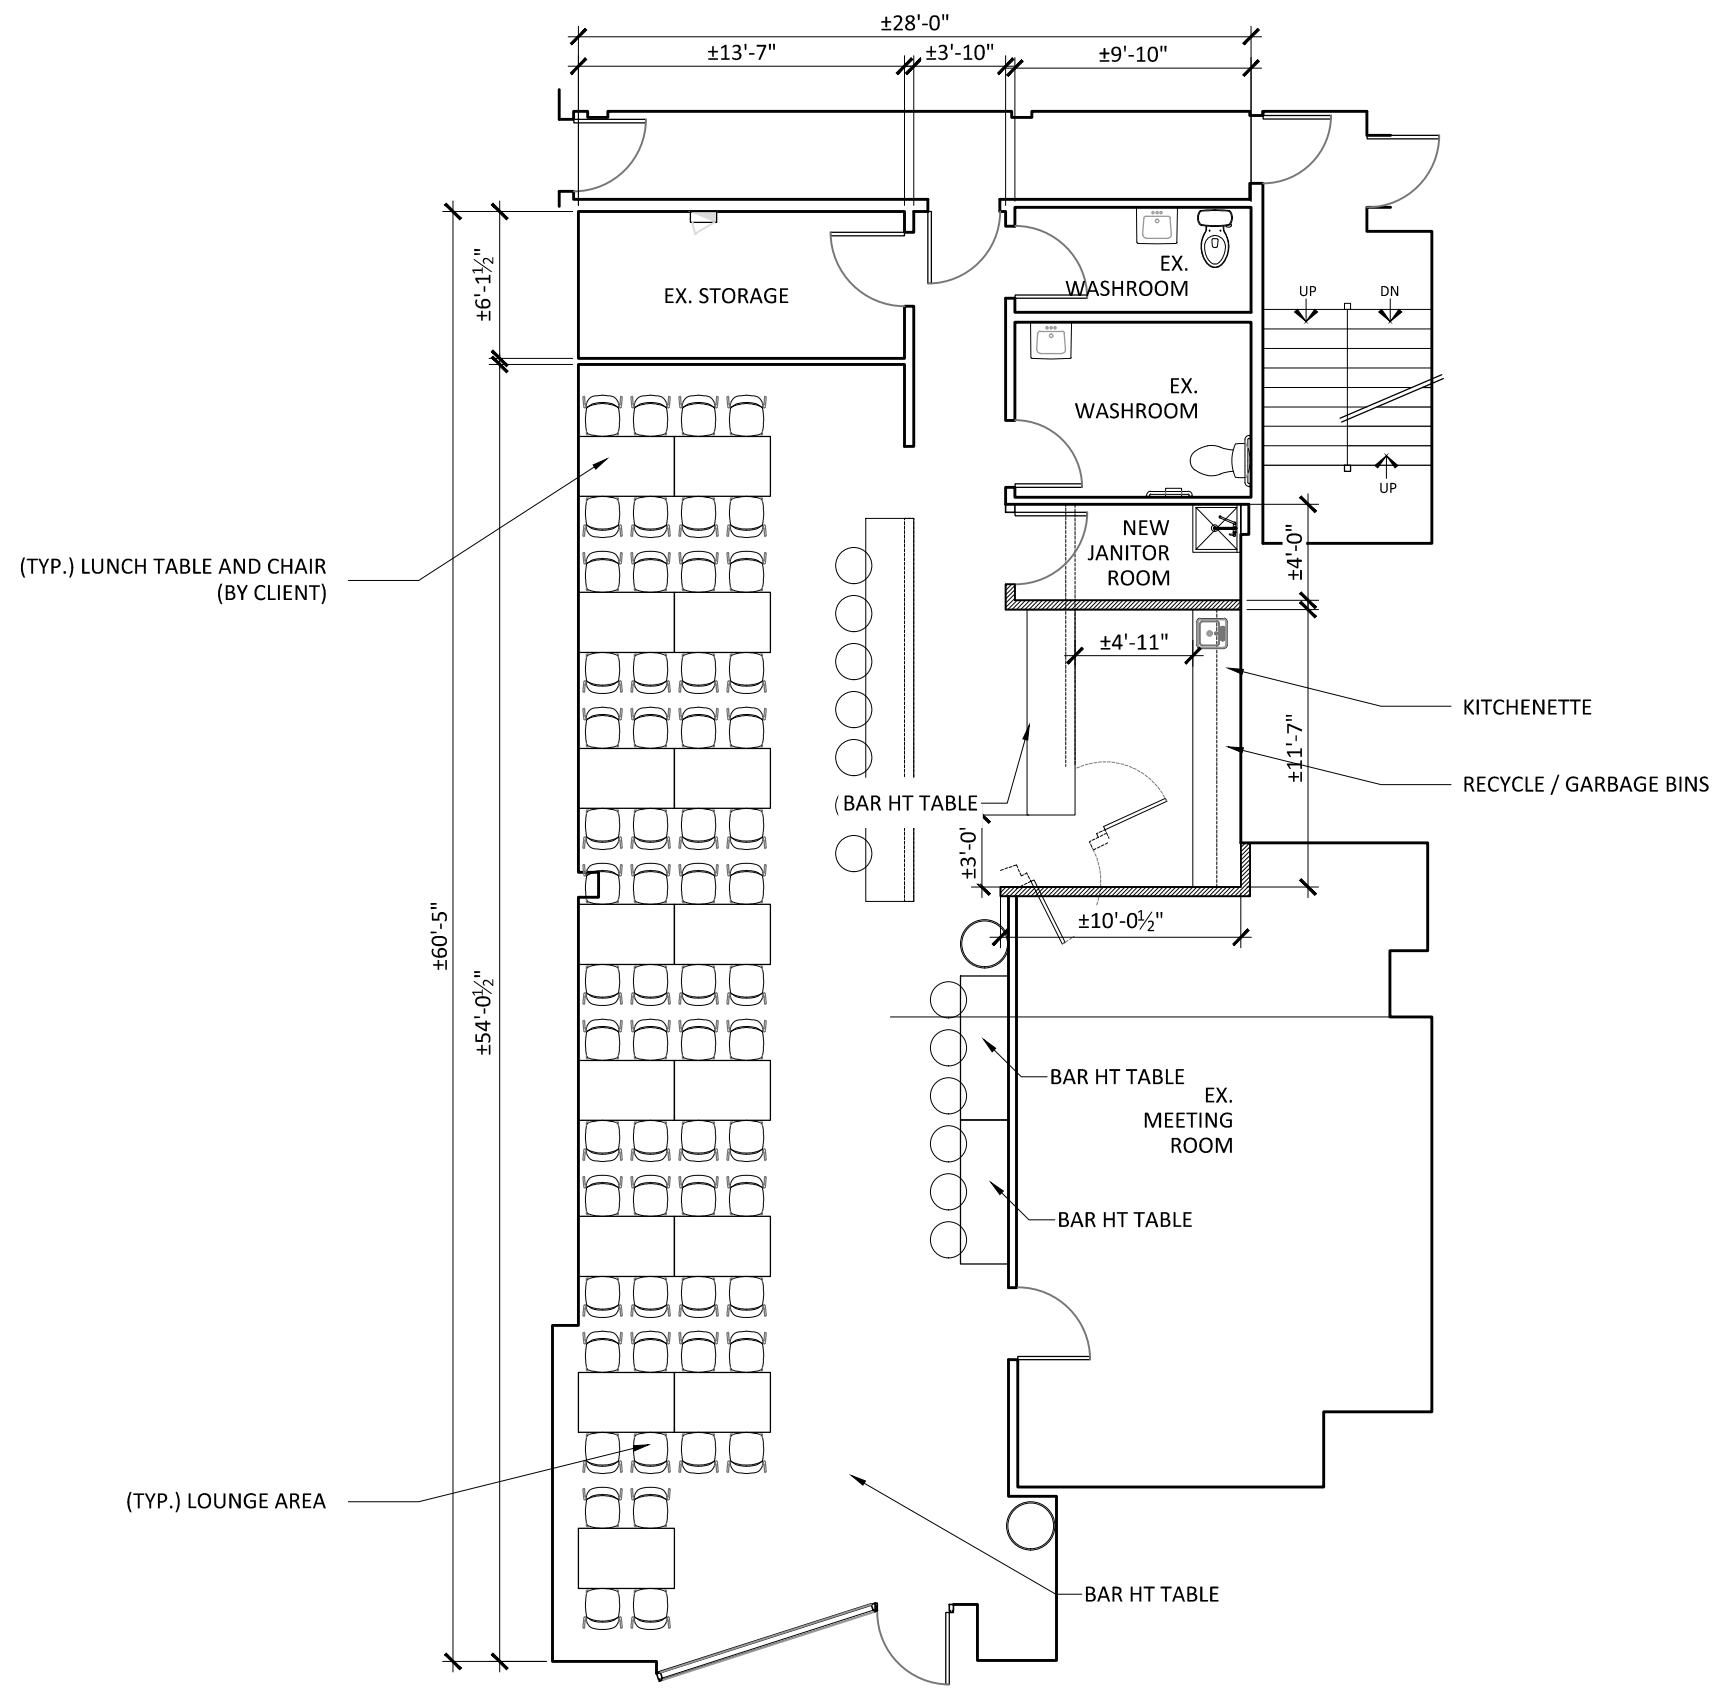

1
P02

GROUND FLOOR PLAN

SCALE: 1/8" = 1'-0"
TOTAL AREA : ±1862 SQFT